



**COMPUTER FREEHOLD REGISTER
UNDER LAND TRANSFER ACT 1952**



R. W. Muir
Registrar-General
of Land

BARFOOT & THOMPSON DISCLAIMER
Search Copy
This document has been obtained on behalf of the client and is made available to customers for general information purposes only. Neither Barfoot & Thompson nor their client warrant the accuracy, completeness or currency of this document, nor do they accept liability for any errors or omissions in this document. All customers should obtain and rely on their own documents and legal advice.

Identifier 153903
Land Registration District North Auckland
Date Issued 19 October 2006

Prior References
NA75B/278

Estate Fee Simple
Area 507 square metres more or less
Legal Description Lot 1 Deposited Plan 337492

Proprietors
Yuanqing Huang and Yingchao Li


Interests

Appurtenant hereto are sewer & stormwater easements created by Easement Instrument 7078181.3 - 19.10.2006 at 9:00 am

Subject to a right of way & supply utilities easements over part marked A on DP 337492 created by Easement Instrument 7078181.3 - 19.10.2006 at 9:00 am

The easements created by Easement Instrument 7078181.3 are subject to Section 243 (a) Resource Management Act 1991

9846675.3 Mortgage to Westpac New Zealand Limited - 26.9.2014 at 12:41 pm

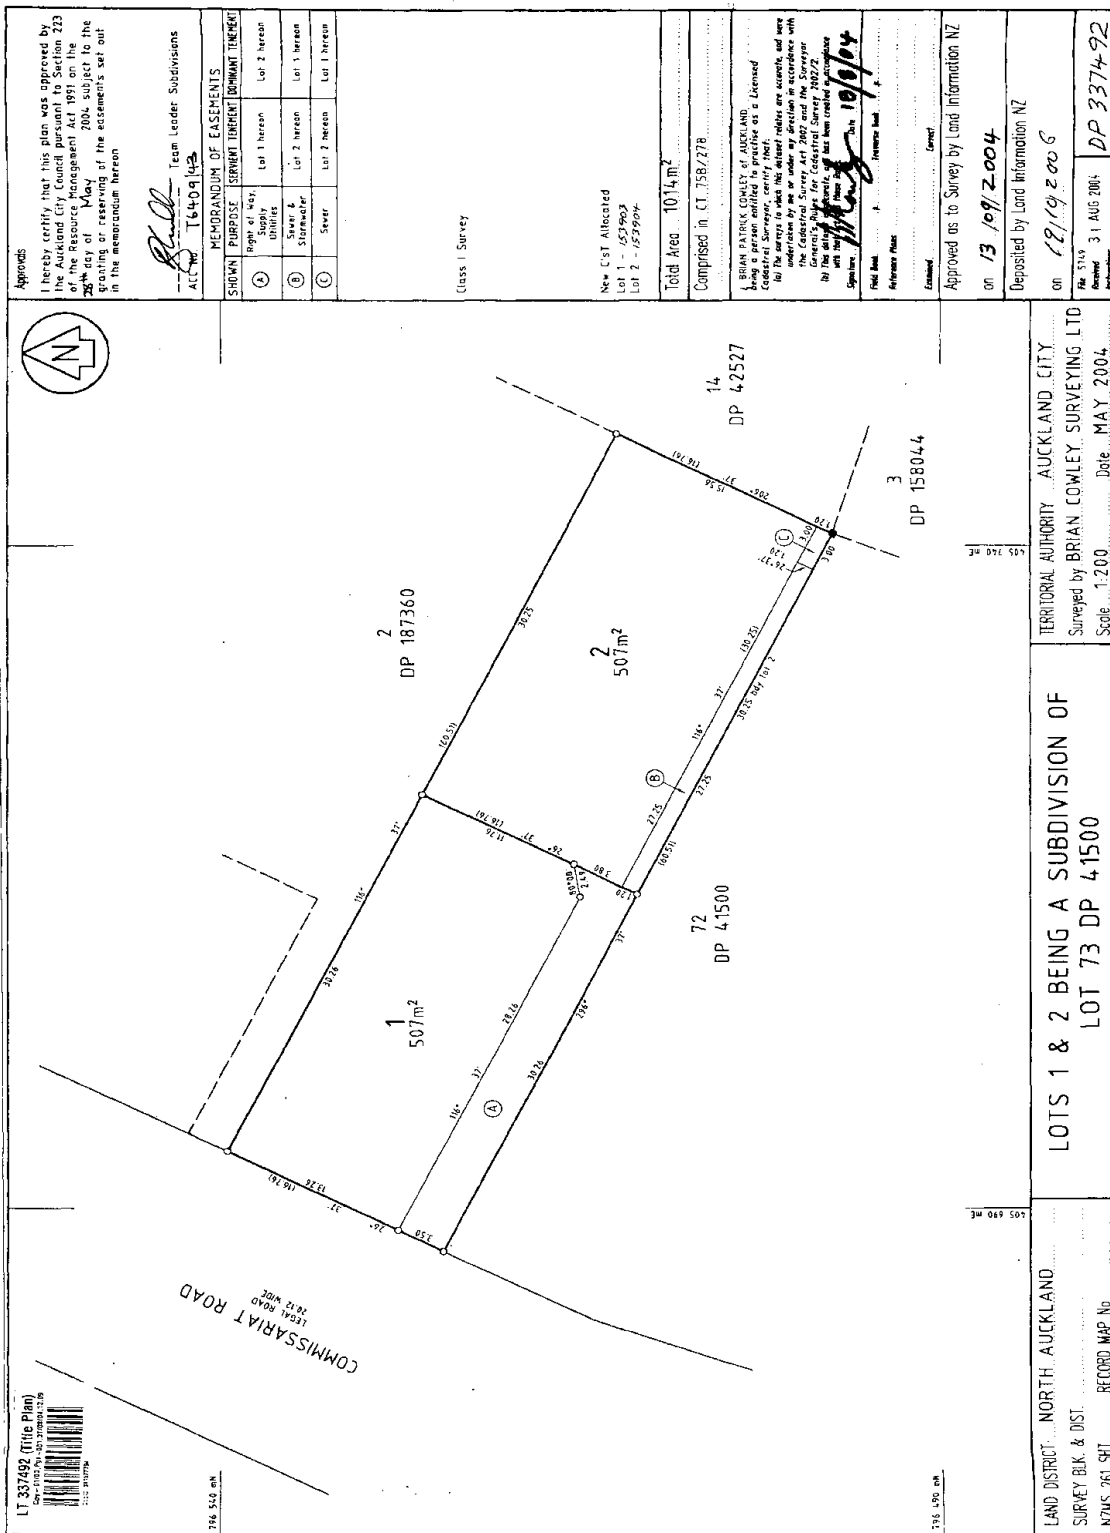

Approves


Team Leader Subdivisions
ACC No: T6409/43

MEMORANDUM OF EASEMENTS	

Class 1 Survey

New CST Allocated

Total Area 1014m²


BRIAN PATRICK COWLEY of AUCKLAND

Field Book Reference Book

Examined

Approved as to Survey by Land Information NZ

on 13/09/2004

Deposited by Land Information NZ



DP 337492

TERRITORIAL AUTHORITY AUCKLAND CITY
Surveyed by BRIAN COWLEY SURVEYING LTD
Scale: 1:200 Date: MAY 2004

LOTS 1 & 2 BEING A SUBDIVISION OF
LOT 73 DP 41500

LAND DISTRICT NORTH AUCKLAND
SURVEY BLK. & DIST.
NZMS 261 SPT RECORD MAP No

LT 337492 (Title Plan)




