



**COMPUTER FREEHOLD REGISTER
UNDER LAND TRANSFER ACT 1952**



R. W. Muir
Registrar-General
of Land

BARFOOT & THOMPSON DISCLAIMER
Search Copy
This document has been obtained on behalf of the client and is made available to customers for general information purposes only. Neither Barfoot & Thompson nor their client warrant the accuracy, completeness or currency of this document, nor do they accept liability for any errors or omissions in this document. All customers should obtain and rely on their own documents and legal advice.

Identifier 653172
Land Registration District North Auckland
Date Issued 01 July 2014


Prior References
NA788/201

Estate Fee Simple
Area 408 square metres more or less
Legal Description Lot 2 Deposited Plan 474860

Proprietors
Shangxiao Li and Zong Hua Liu

Interests

9091578.1 Encumbrance to Auckland Council - 21.9.2012 at 5:01 pm
Subject to a right of way over part marked A on DP 474860 created by Easement Instrument 9772419.3 - 1.7.2014 at 12:33 pm
Appurtenant hereto is a right of way created by Easement Instrument 9772419.3 - 1.7.2014 at 12:33 pm
The easements created by Easement Instrument 9772419.3 are subject to Section 243 (a) Resource Management Act 1991
9802263.3 Mortgage to ASB Bank Limited - 1.8.2014 at 12:35 pm

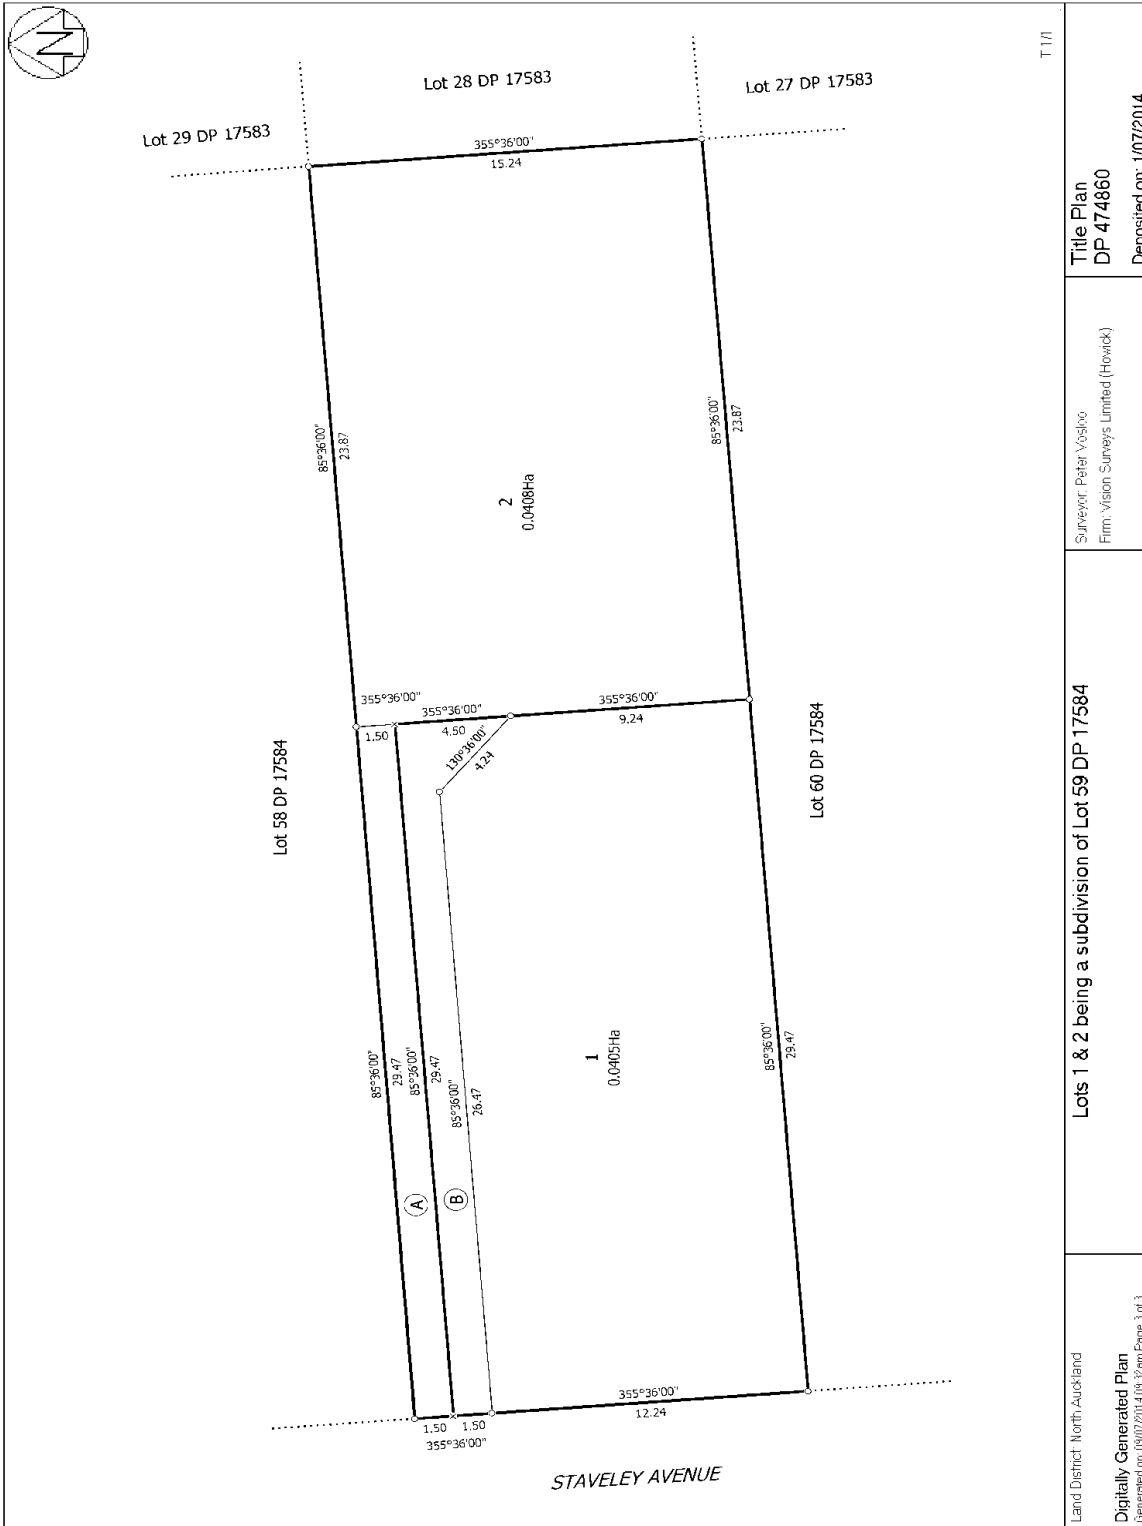

Land District: North Auckland
 Digitally Generated Plan
 Generated on: 09/07/2014 10:32am Page 3 of 3

Lots 1 & 2 being a subdivision of Lot 59 DP 17584

Surveyor: Peter Voshko
 Firm: Vision Surveys Limited (Howick)

Title Plan
 DP 474860

Deposited on: 1/07/2014