



**COMPUTER FREEHOLD REGISTER  
UNDER LAND TRANSFER ACT 1952**



R. W. Muir  
Registrar-General  
of Land

**BARFOOT & THOMPSON DISCLAIMER**  
**Search Copy**  
This document has been obtained on behalf of the client and is made available to customers for general information purposes only. Neither Barfoot & Thompson nor their client warrant the accuracy, completeness or currency of this document, nor do they accept liability for any errors or omissions in this document. All customers should obtain and rely on their own documents and legal advice.

**Identifier** 188536  
**Land Registration District** North Auckland  
**Date Issued** 26 October 2005

**Prior References**  
NA758/122

**Estate** Fee Simple  
**Area** 602 square metres more or less  
**Legal Description** Lot 4 Deposited Plan 345987

**Proprietors**  
Peifang Wang

**Interests**

Appurtenant hereto is a right of way and a right to convey electricity, gas, telecommunications and water created by Easement Instrument 6576511.5 - Produced 19.9.2005 at 9:00 am and entered 26/10/2005 at 9:00 am


Subject to a right to drain water and sewage over part marked D on DP 345987 created by Easement Instrument 6576511.5 - 19.9.2005 at 9:00 am

The easements created by Easement Instrument 6576511.5 are subject to Section 243 (a) Resource Management Act 1991

Appurtenant hereto is a right of way and a right to convey electricity, gas, telecommunications and water created by Easement Instrument 6576511.6 - Produced 19.9.2005 at 9:00 am and entered 26/10/2005 at 9:00 am

The easements created by Easement Instrument 6576511.6 are subject to Section 243 (a) Resource Management Act 1991

10416155.2 Mortgage to ASB Bank Limited - 2.5.2016 at 2:50 pm

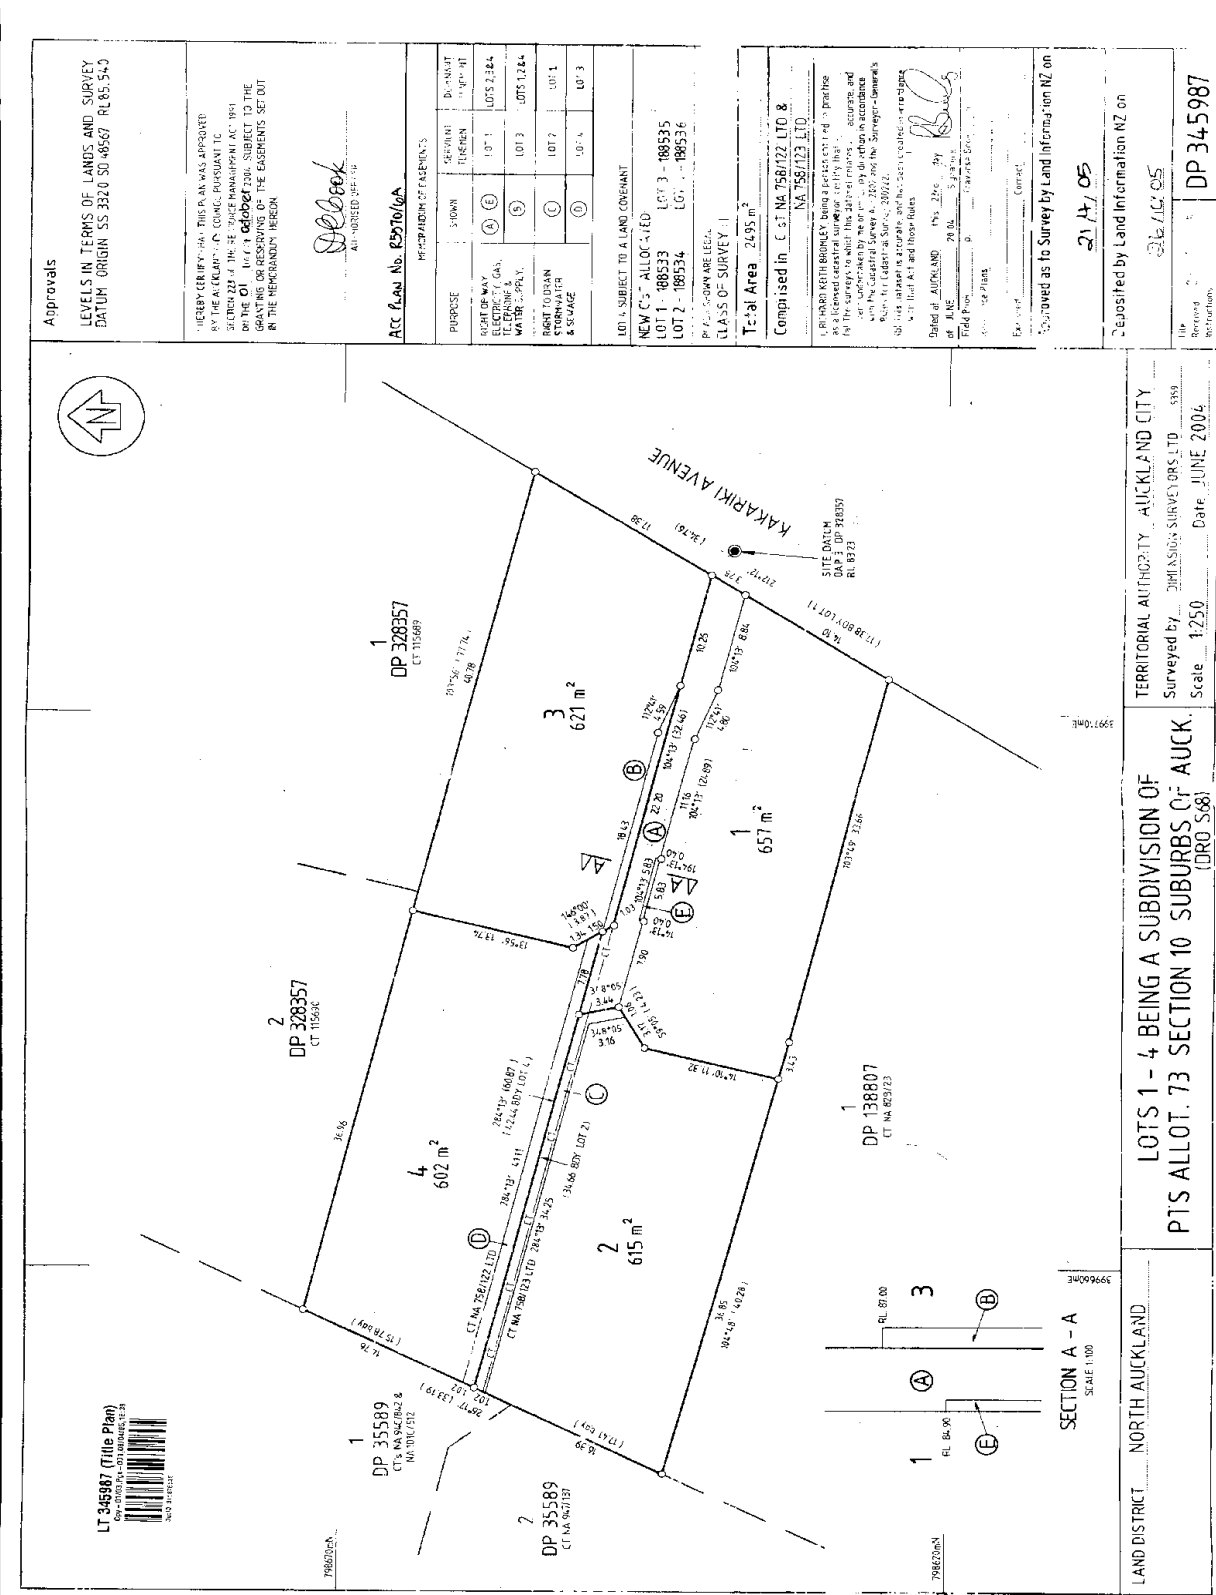

**Approvals**  
LEVELS IN TERMS OF LANDS AND SURVEY  
DATUM ORIGIN SS 3320 SO 48567 RL85.540


*Dee Cook*  

ACC PLAN No. R5270/04

RECAPITULATION OF EASEMENTS


LOT 1, SUBJECT TO A LAND COVENANT  
NEW C2 ALLOCATED  
LOT 1 - 188533  
LOT 2 - 188534  
LOT 3 - 188535  
LOT 4 - 188536

PLANS SHOWN ARE LEGAL  
CLASS OF SURVEY 1  
Total Area 2495 m²  
Comprised in CT No. 758722 LTD 8  
NA 758723 LTD



Dated at AUCKLAND this 24<sup>th</sup> day of JUNE 2004  
Field Book No. 188536/04  
Scale 1:250

Approved as to Survey by Land Information NZ on 21/11/05

Deposited by Land Information NZ on 26/11/05

DP 328357  
DP 328357  
DP 35589  
DP 35589  
DP 138807

TERRITORIAL AUTHORITY AUCKLAND CITY  
Surveyed by DIMASIS SURVEYS LTD 5389  
Scale 1:250 Date JUNE 2004

DP 345987

SECTION A - A  
SCALE 1:100

LAND DISTRICT NORTH AUCKLAND

LOTS 1 - 4 BEING A SUBDIVISION OF  
PTS ALLOT. 73 SECTION 10 SUBURBS OF AUCK.  
(DRO S68)

SECTION A - A  
SCALE 1:100